


EXISTING OFFICE GF PLAN
BUILDING 1


A	Draft Issue	SD	28.12.08
Rev Details of Revision		Chk	Date
Notes:			
1.1 Do not scale this drawing.			
1.2 All dimensions are in mm unless otherwise stated.			
1.3 Assume all site details are existing unless otherwise stated.			
Site Name & Address:			

Title:			
BUILDING 1			
EXISTING GF PLAN			
Job No	Scale		
TBC	1:150@ A3		
CAD Reference			
Example Office Handwg			
Drawn by	Date	Checked by	Print Date
SD	28.12.08		26-Feb-09
Purpose of Issue:			
PLANNING			
Drawing No	Issue:		
001	A		

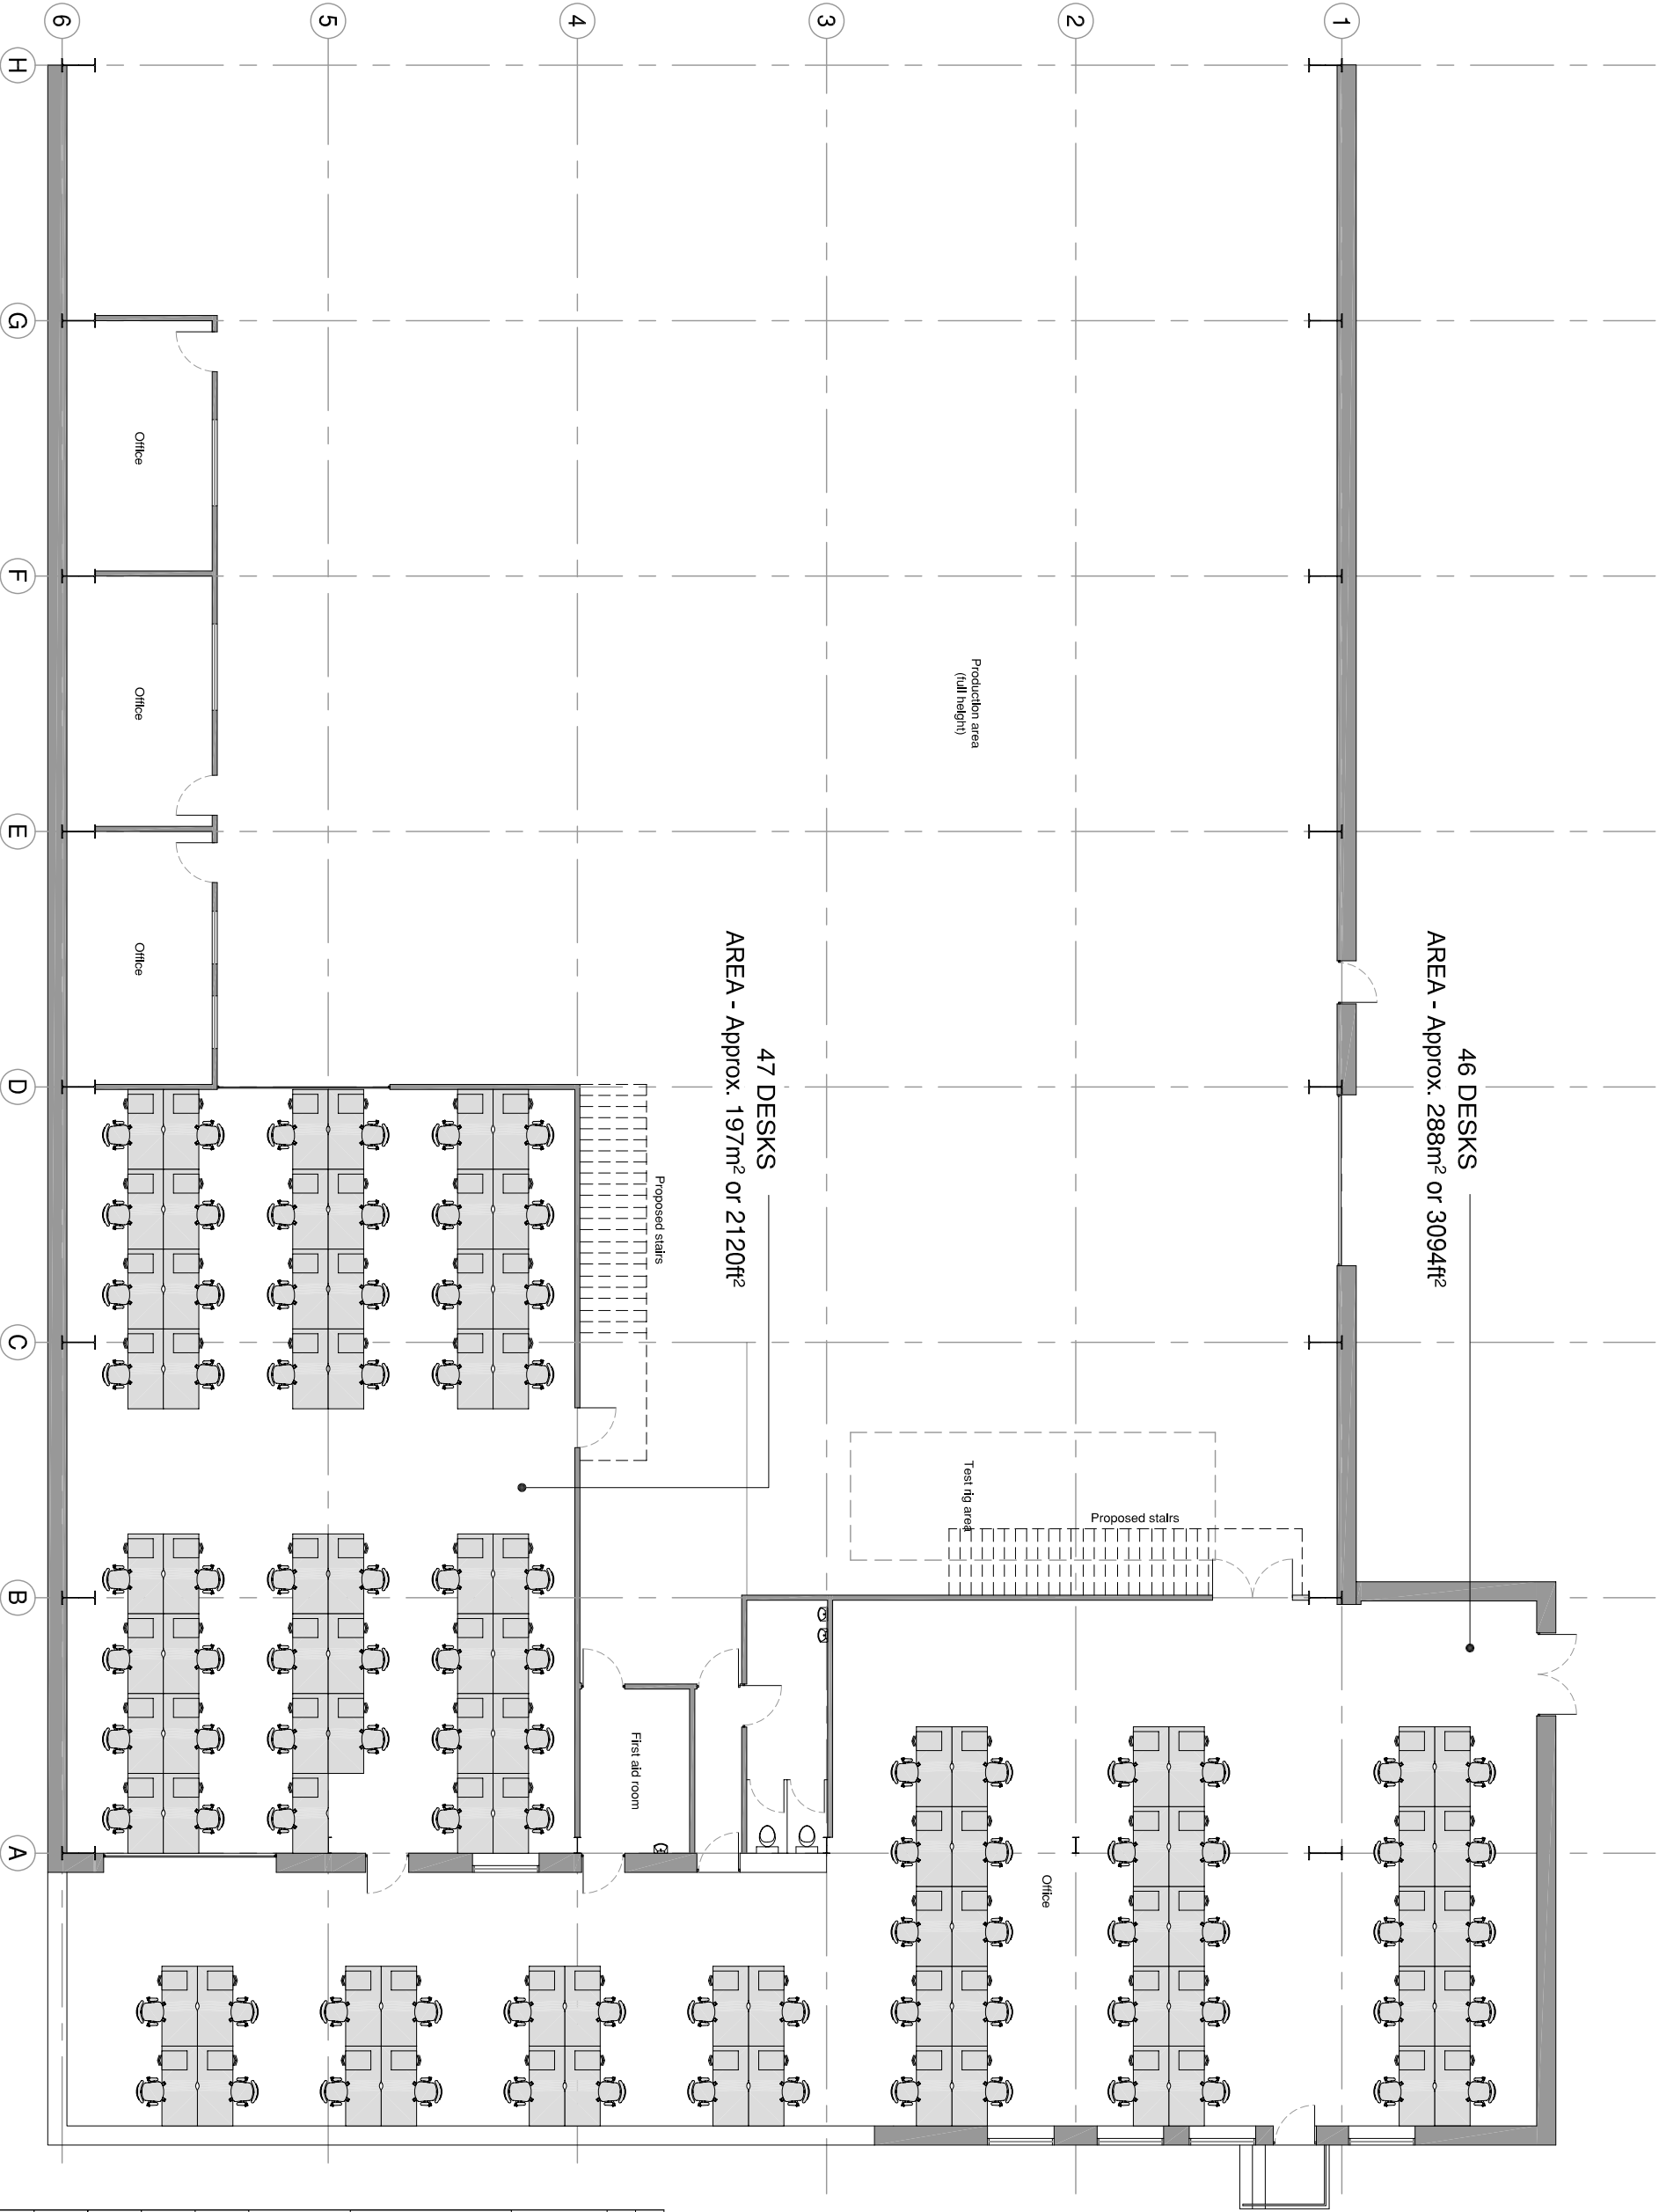

PROPOSED GROUND FLOOR OFFICE PLAN A
TOTAL - 93 DESKS (AREA - Approx. 485m² or 5214ft²)

A		Draft Issue		SD	28.12.08
Rev Details of Revision				Chk	Date
Notes:					
1.1 Do not scale this drawing.					
1.2 All dimensions are in mm unless otherwise stated.					
1.3 Assume all site details are existing unless otherwise stated.					
Site Name & Address:					
Title:					
BUILDING 1					
PROPOSED GF PLAN A					
Job No		TBC		Scale 1:150@ A3	
CAD Reference Example Office Plan.dwg					
Drawn by		Date	28.12.08	Checked by	Print Date 28-Feb-09
Purpose of Issue:					
PLANNING					
Drawing No		002A		Issue: A	

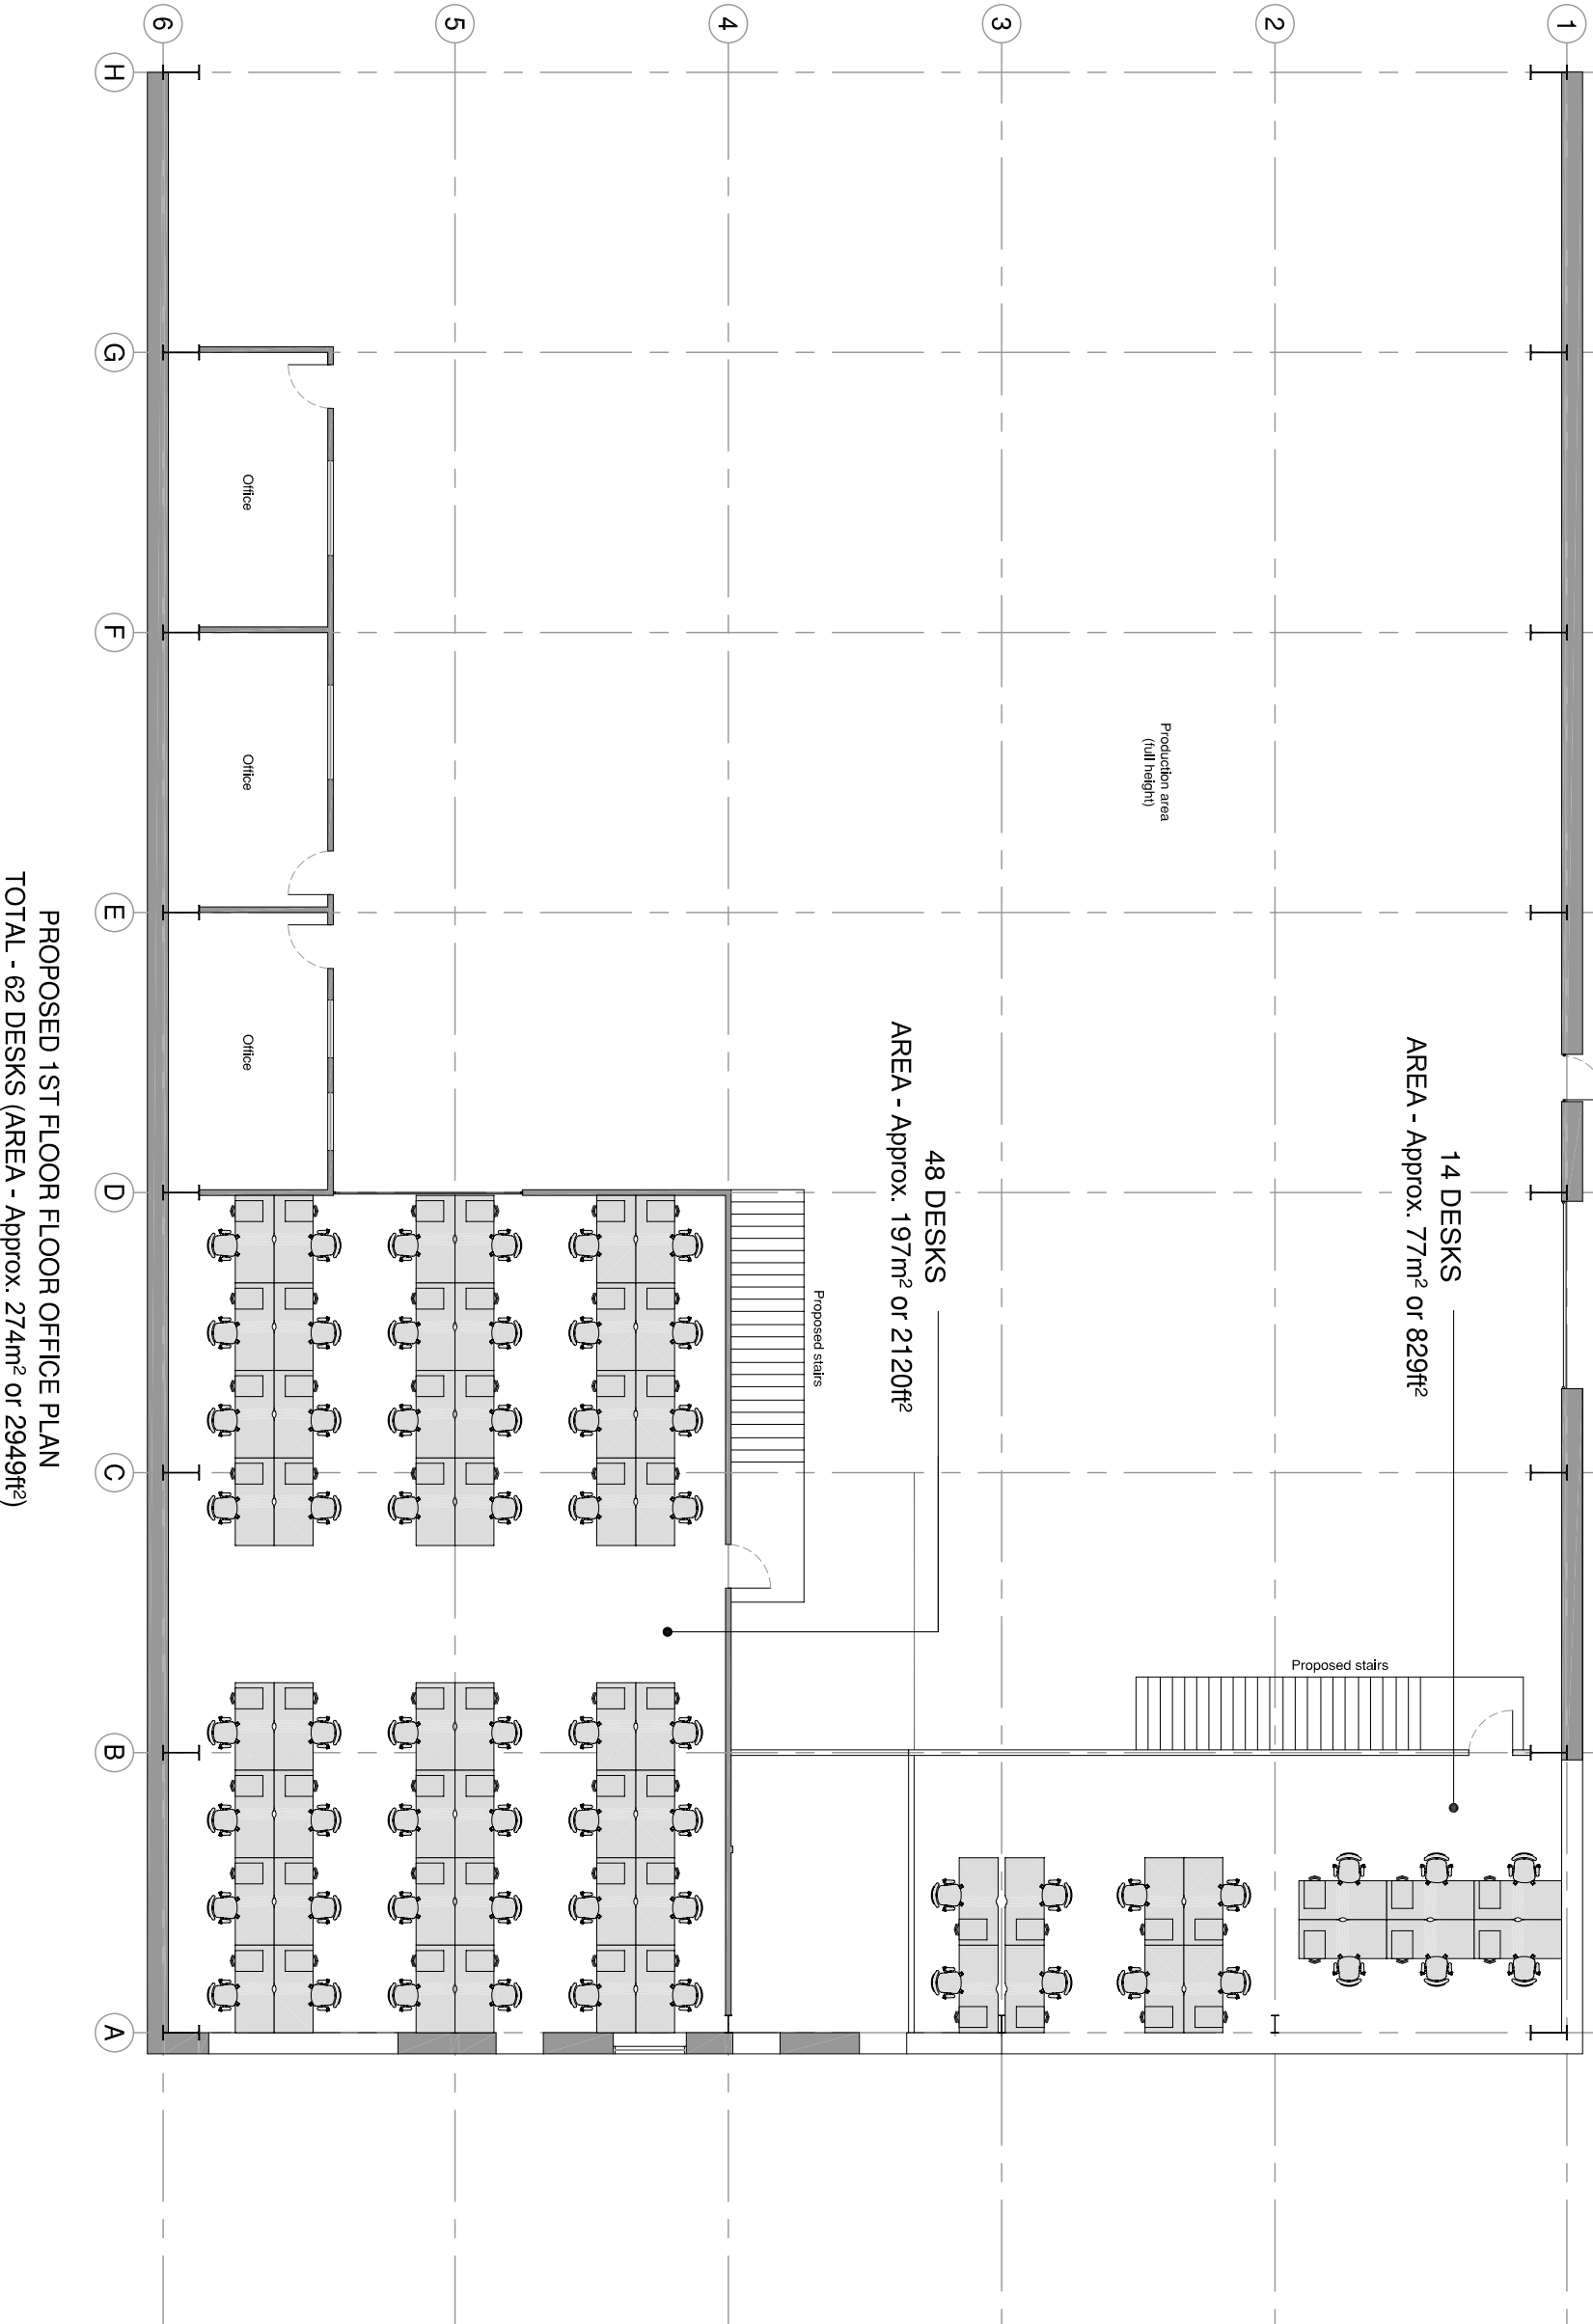


A		Draft Issue		SD		28.12.08	
Rev Details of Revision				Chk		Date	
Notes:							
1.1 Do not scale this drawing.							
1.2 All dimensions are in mm unless otherwise stated.							
1.3 Assume all site details are existing unless otherwise stated.							
Site Name & Address:							
Title:							
BUILDING 1							
PROPOSED 1ST FLOOR PLAN							
Job No		Scale					
TBC		1:150@ A3					
CAD Reference							
Example Office Plan.dwg							
Drawn by		Date		Checked by		Print Date	
SD		28.12.08				28-Feb-09	
Purpose of Issue:							
PLANNING							
Drawing No		Issue:					
003		A					



EXISTING 1ST FLOOR OFFICE PLAN
BUILDING 2

A		Draft Issue		SD	28.12.08
Rev Details of Revision				Chk	Date
Notes:					
1.1 Do not scale this drawing.					
1.2 All dimensions are in mm unless otherwise stated.					
1.3 Assume all site details are existing unless otherwise stated.					
Site Name & Address:					
Title:					
BUILDING 2					
EXISTING 1st FLOOR PLAN					
Job No		Scale			
TBC		1:100@ A3			
CAD Reference					
Example Office Plan.dwg					
Drawn by		Date	Checked by		Print Date
SD		28.12.08			26-Feb-09
Purpose of Issue:					
PLANNING					
Drawing No		Issue:			
004		A			

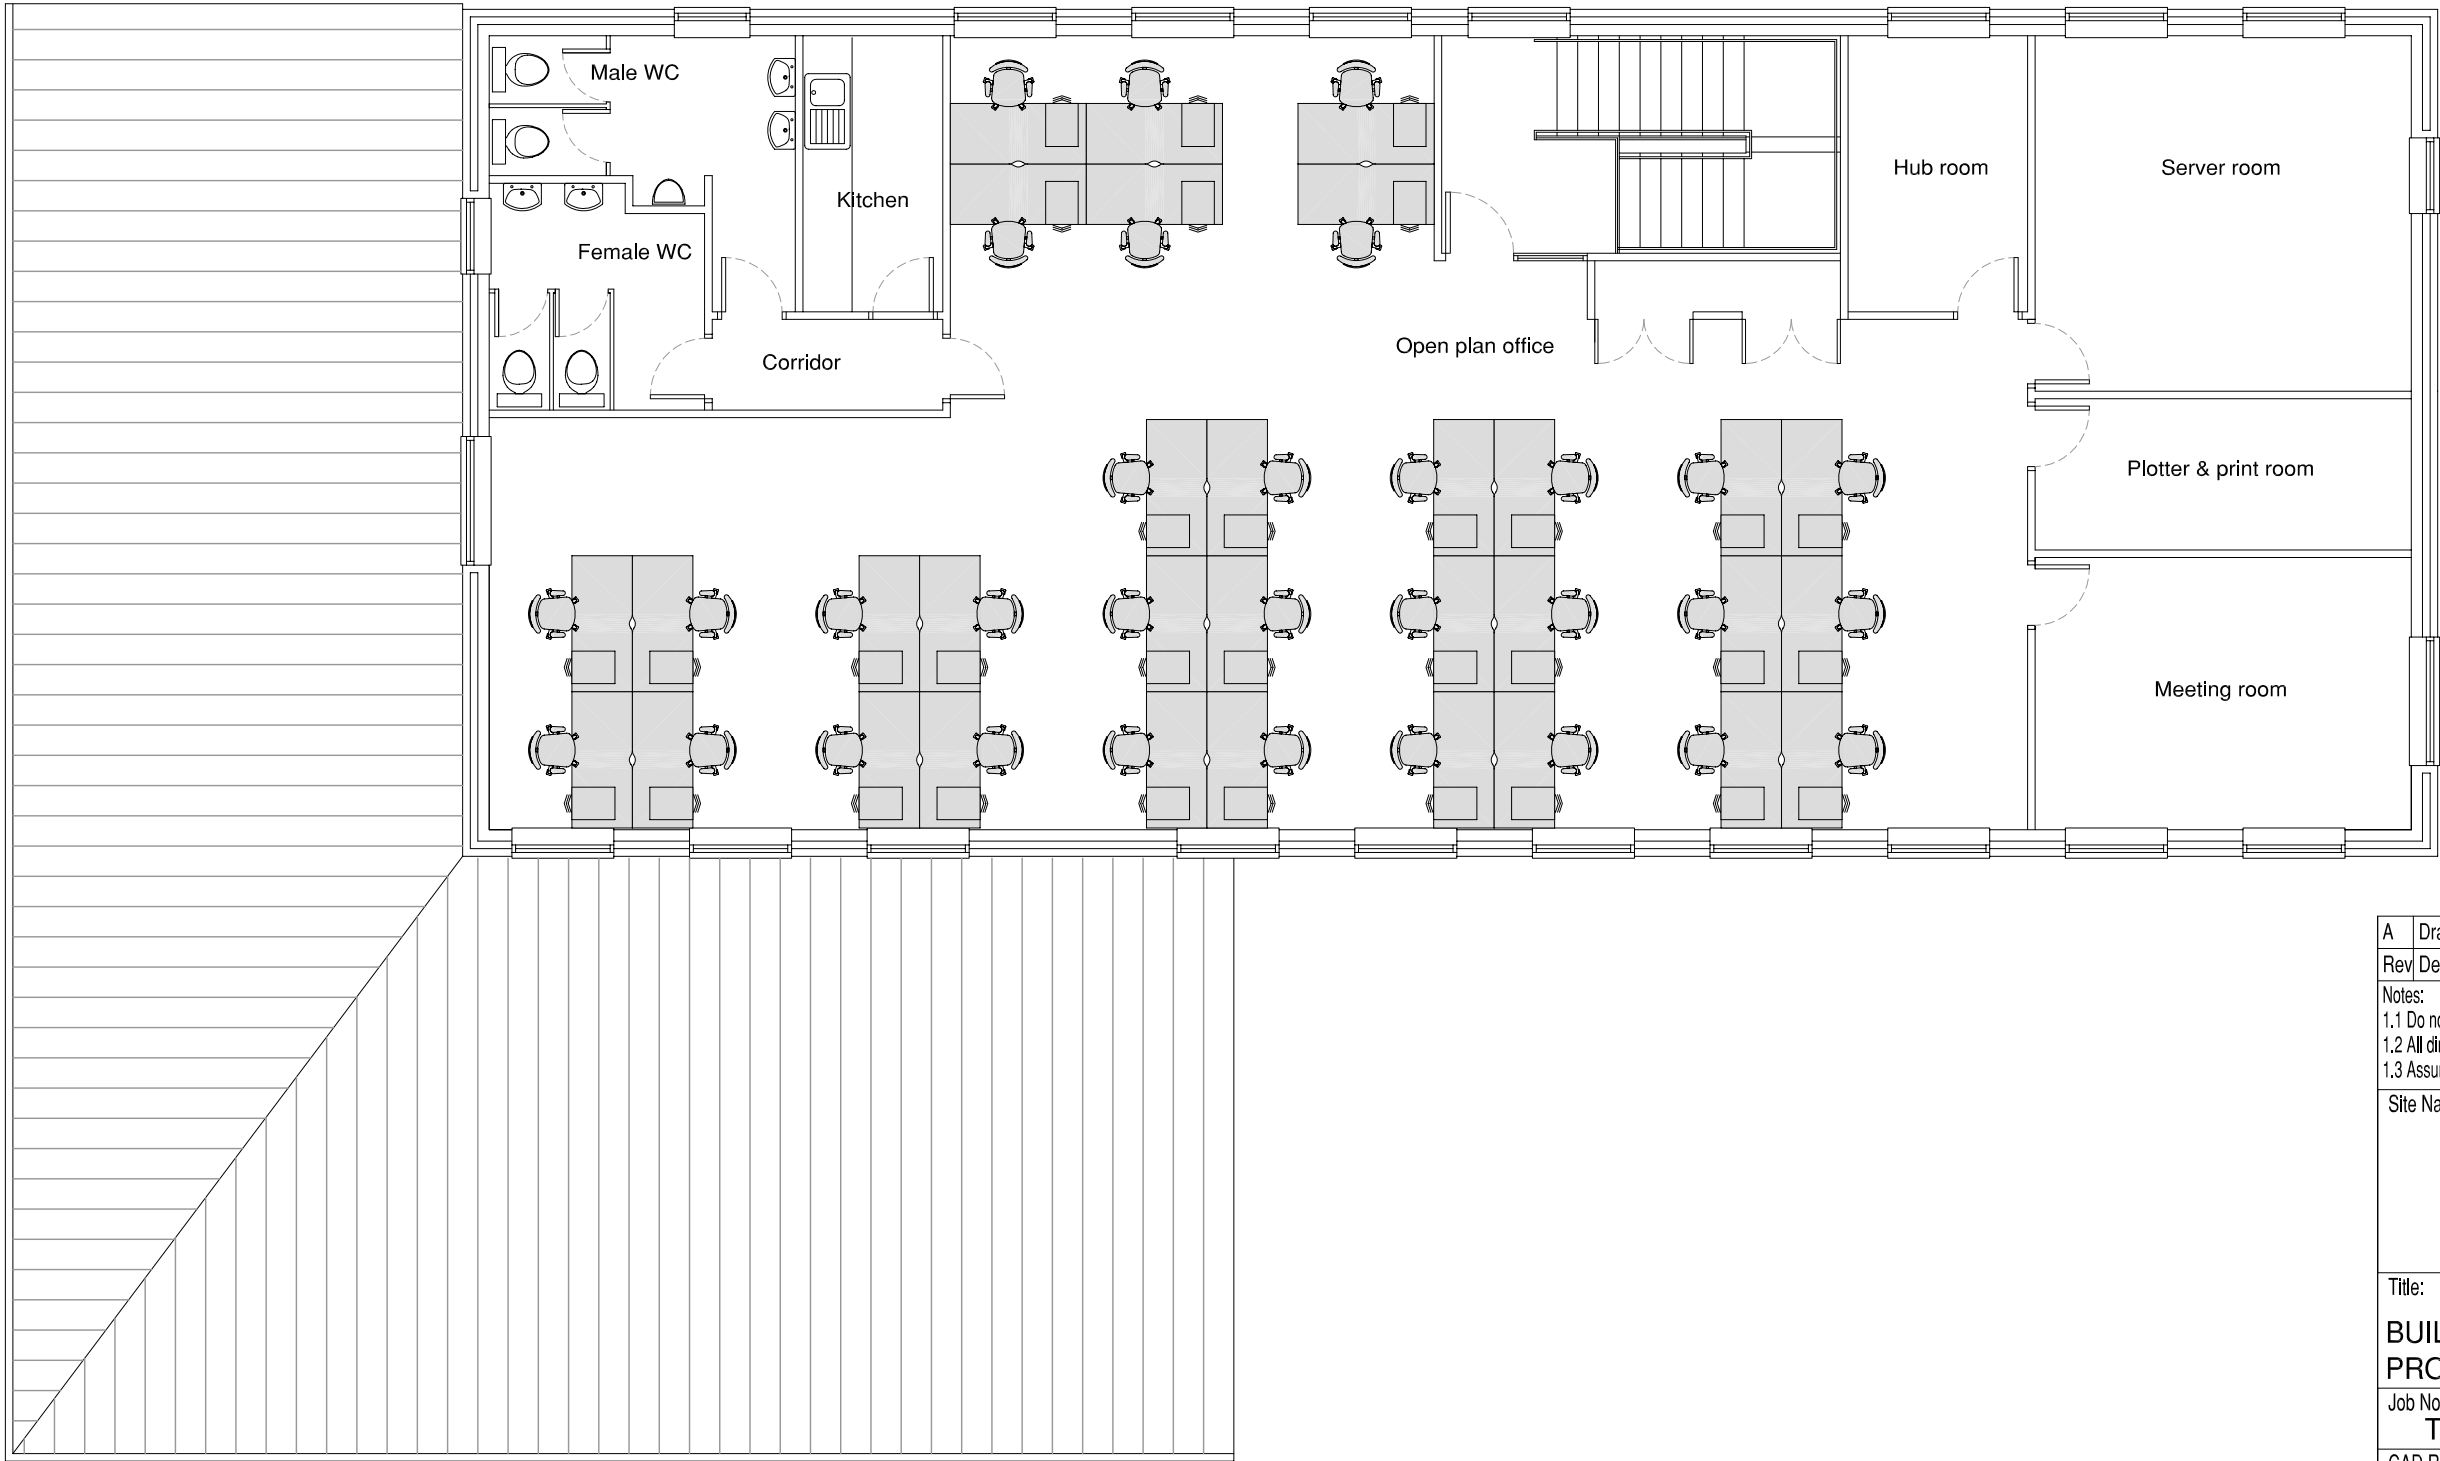

PROPOSED 1ST FLOOR OFFICE PLAN
TOTAL - 32 DESKS (AREA - Approx. 156m² or 1679ft²)

A	Draft Issue	SD	28.12.08
Rev	Details of Revision	Chk	Date
Notes: 1.1 Do not scale this drawing. 1.2 All dimensions are in mm unless otherwise stated. 1.3 Assume all site details are existing unless otherwise stated.			
Site Name & Address:			
Title:			
BUILDING 2 PROPOSED 1ST FLOOR PLAN			
Job No TBC		Scale 1:100@ A3	
CAD Reference Example Office Plan.dwg			
Drawn by SD	Date 28.12.08	Checked by	Print Date 26-Feb-09
Purpose of Issue:			
PLANNING			
Drawing No 005			Issue: A